




PLAN VIEW
 SCALE 1/4" = 1'-0"

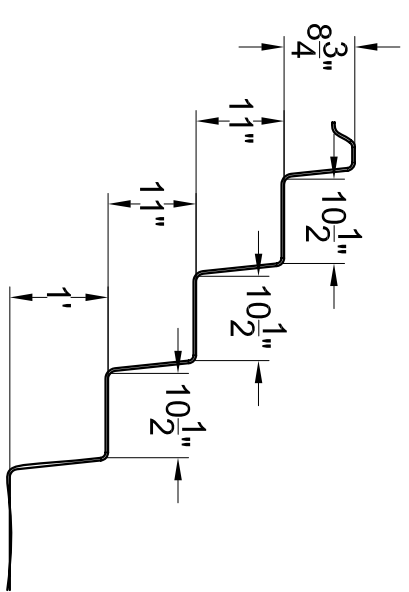

STEP SECTION A-A
 SCALE 1/2" = 1'-0"

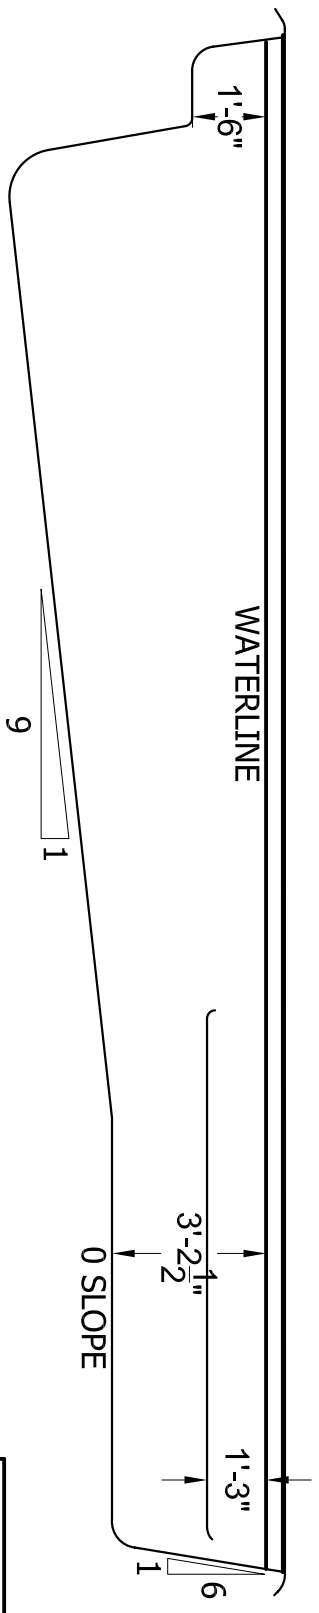

ELEVATION
 SCALE 1/4" = 1'-0"

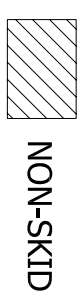

AREA: 375 SQ. FT.
 PERIMETER: 80 FT.
 VOLUME: 10400 GAL.

ATLANTIC 850 - NSPI-5	
SCALE AS NOTED	DATE 05-27-08
DRAWN BY KLB	REVISION 03