



PLAN VIEW
 SCALE 1/4" = 1'-0"

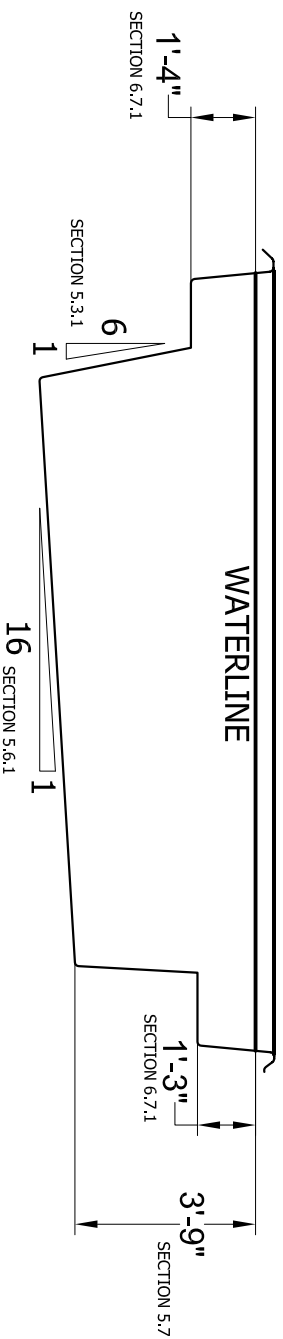


ELEVATION
 SCALE 1/4" = 1'-0"

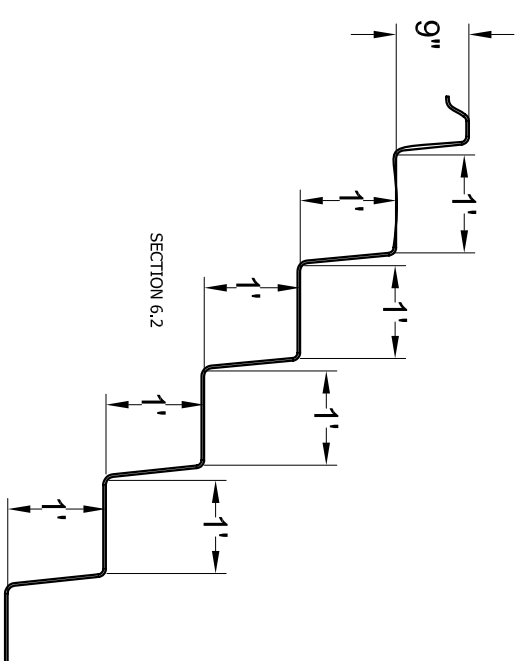

STEP SECTION A-A
 SCALE 1/2" = 1'-0"

AREA: 119 SQ. FT.
 PERIMETER: 45 FT.
 VOLUME: 3900 GAL.

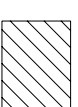

NON-SKID (SECTION 8.1)

CRYSTAL SPRINGS 105 NSPI-5	
SCALE AS NOTED	DATE 05-29-08
DRAWN BY KLB	REVISION 01