
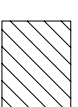


PLAN VIEW

SCALE 3/16" = 1'-0"

STEP SECTION A-A

SCALE 1/2" = 1'-0"

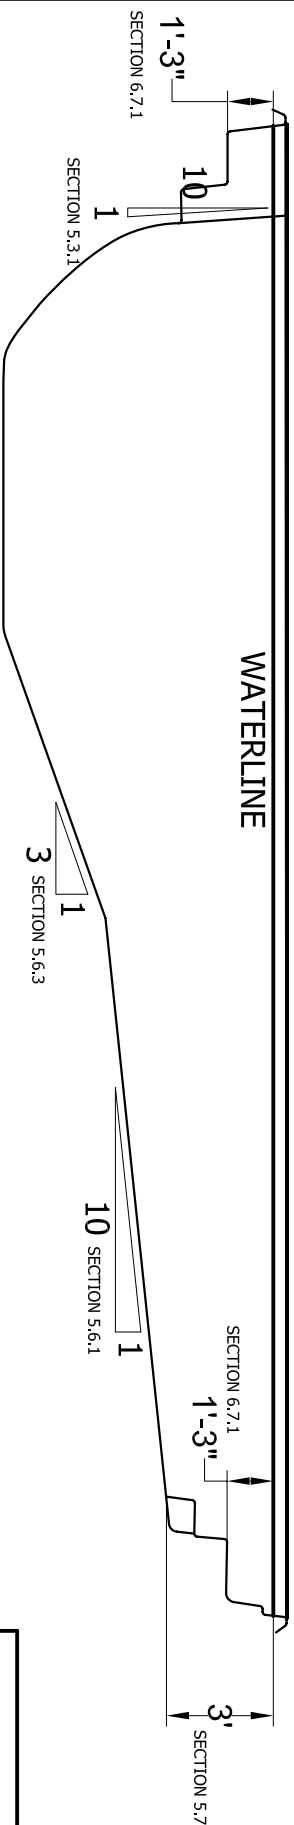

NON-SKID (SECTION 8.1)

ELEVATION

SCALE 3/16" = 1'-0"

AREA: 585 SQ. FT.
 PERIMETER: 109 FT.
 VOLUME: 20500 GAL.

DALLAS 540 NSPI-5

SCALE AS NOTED

DATE 05-29-08

DRAWN BY KLB

REVISION 01