



**PLAN VIEW**  
 SCALE 1/4" = 1'-0"

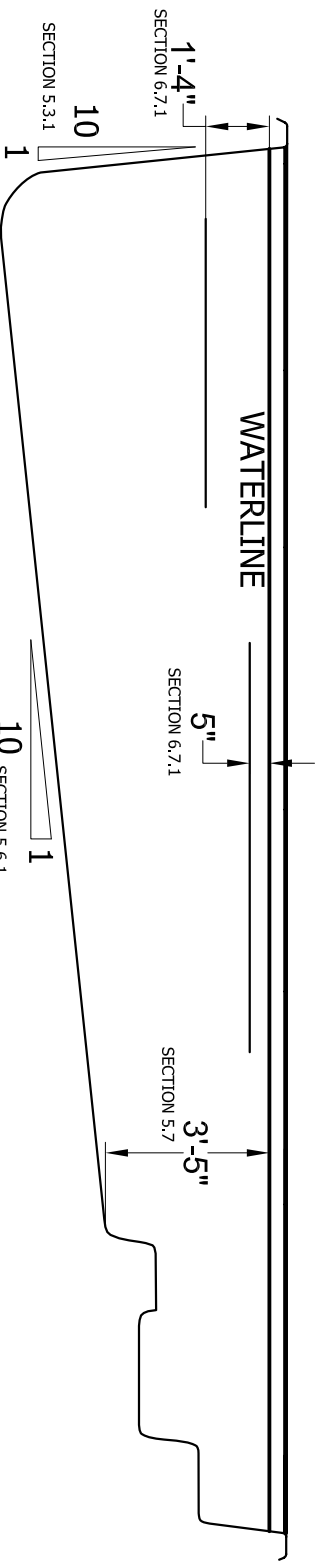


**ELEVATION**  
 SCALE 1/4" = 1'-0"


AREA: 290 SQ.FT  
 PERIMETER: 82 FT  
 VOLUME: 6800 GAL

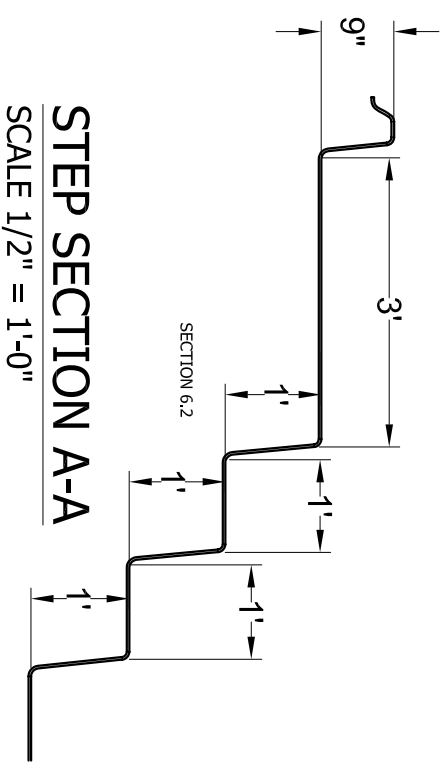

**STEP SECTION A-A**  
 SCALE 1/2" = 1'-0"

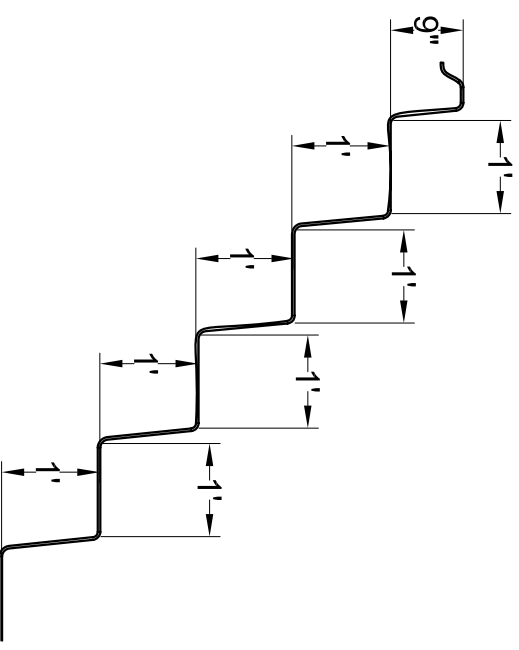

**STEP SECTION B-B**  
 SCALE 1/2" = 1'-0"

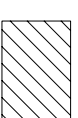

NON-SKID (SECTION 8.1)

<b>DESERT SPRINGS 190 NSPI-5</b>	
SCALE AS NOTED	DATE 05-30-08
DRAWN BY KLB	REVISION 01