



248 SQ IN TREAD SURFACE AREA  
 410 SQ IN TREAD SURFACE AREA  
 560 SQ IN TREAD SURFACE AREA  
SECTION 6.2.1

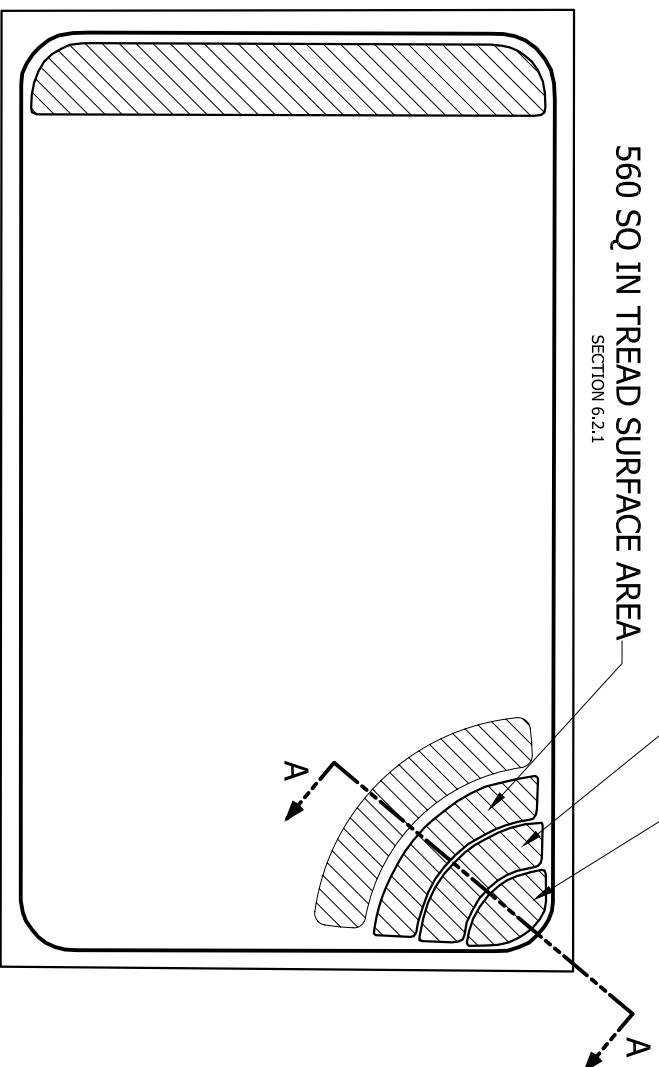


**PLAN VIEW**

SCALE 1/4" = 1'-0"

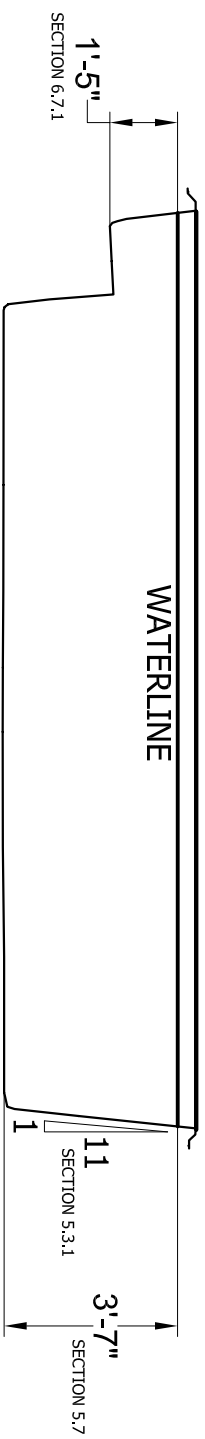


**ELEVATION**

SCALE 1/4" = 1'-0"

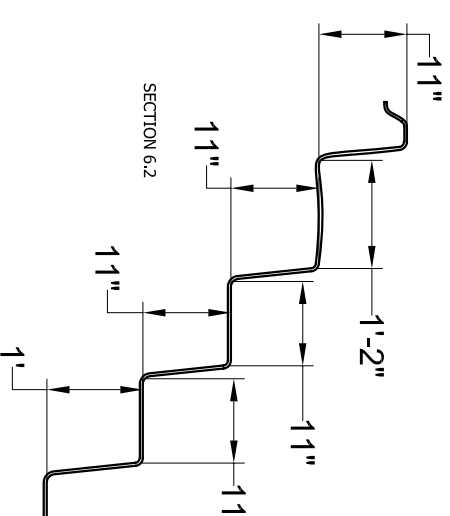

**STEP SECTION A-A**

SCALE 1/2" = 1'-0"

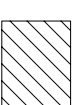

NON-SKID (SECTION 8.1)

AREA: 212 SQ FT  
 PERIMETER: 59 FT  
 VOLUME: 5600 GAL

<b>GULF BREEZE 700 NSPI-5</b>	
SCALE AS NOTED	DATE 05-30-08
DRAWN BY KLB	REVISION 01