




PLAN VIEW
SCALE 1/4" = 1'-0"

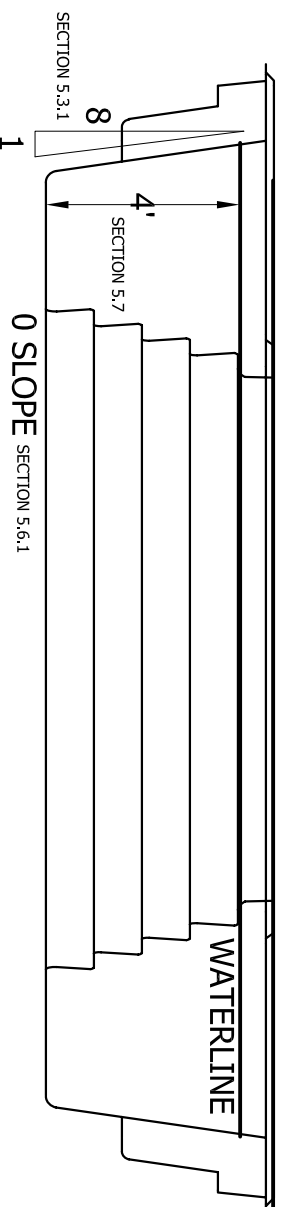

ELEVATION
SCALE 1/4" = 1'-0"

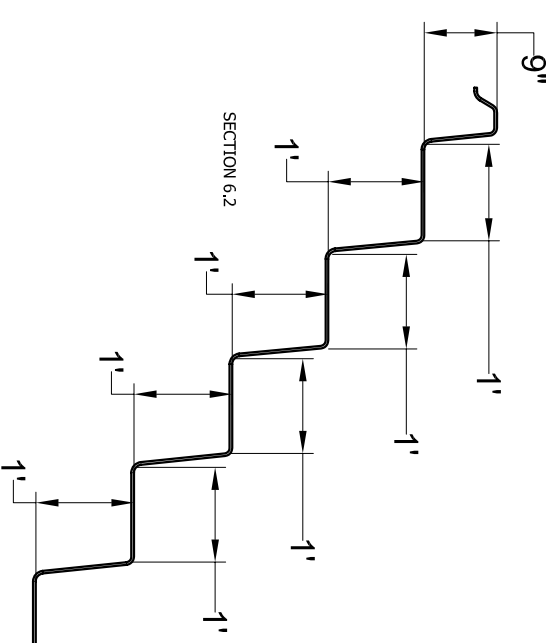

STEP SECTION A-A
SCALE 1/2" = 1'-0"

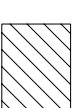

NON-SKID (SECTION 8.1)

AREA: 200 SQ.FT
PERIMETER: 64 FT
VOLUME: 5200 GAL

HORIZON 724 NSPI-5	
SCALE AS NOTED	DATE 05-30-08
DRAWN BY KLB	REVISION 01