



265 SQ IN TREAD SURFACE AREA TYPICAL OF 2  
 245 SQ IN TREAD SURFACE AREA TYPICAL OF 2  
 244 SQ IN TREAD SURFACE AREA TYPICAL OF 2  
 241 SQ IN TREAD SURFACE AREA TYPICAL OF 2  
SECTION 6.2.1

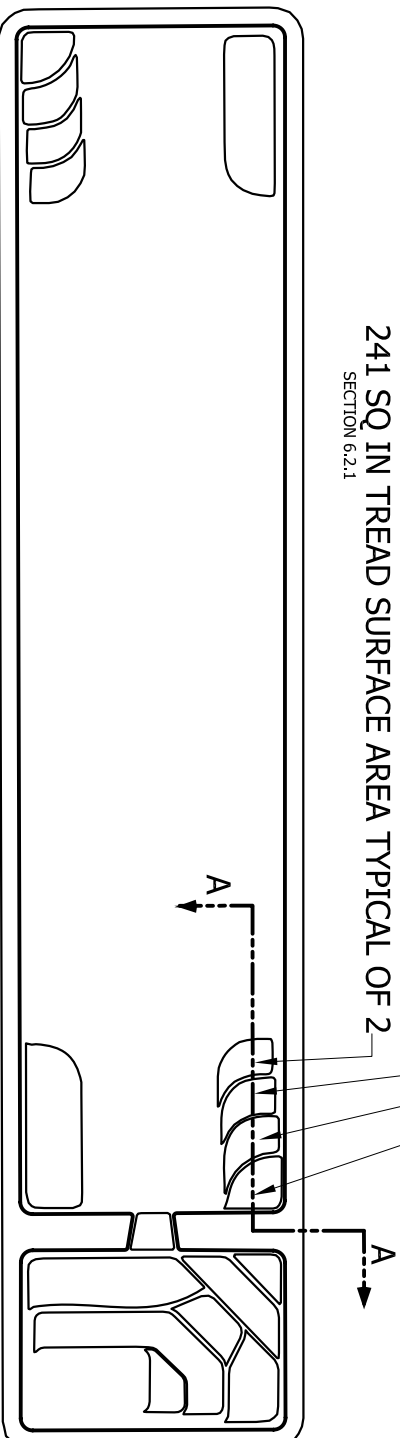


**PLAN VIEW**

SCALE 3/16" = 1'-0"

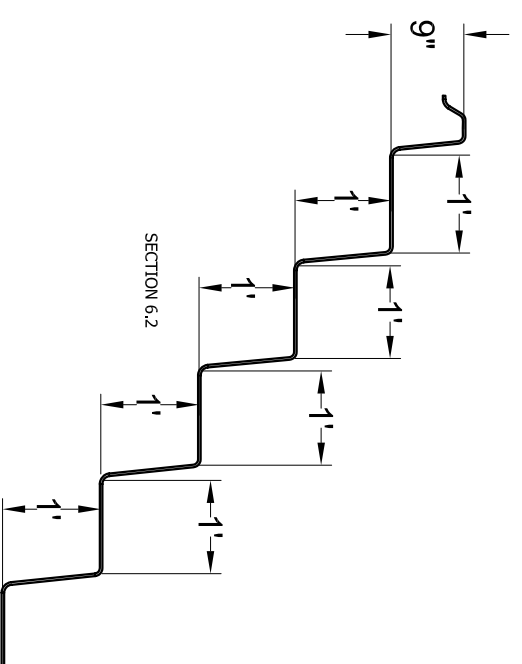

**STEP SECTION A-A**

SCALE 1/2" = 1'-0"

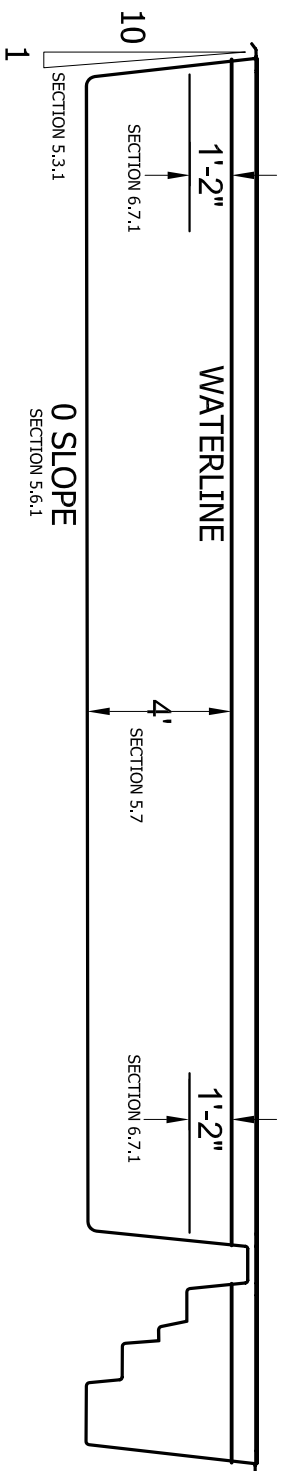

**ELEVATION**

SCALE 3/16" = 1'-0"

AS PER SECTION 8.1, ALL SURFACES WITHIN THE POOL INTENDED TO PROVIDE FOOTING FOR BATHERS HAVE SLIP RESISTING SURFACES

**MARATHON 775 NSPI-5**

AREA: 282 SQ FT  
 PERIMETER: 104 FT  
 VOLUME: 8500 GAL

<b>MARATHON 775 NSPI-5</b>	
SCALE AS NOTED	DATE 05-29-08
DRAWN BY KLB	REVISION 01