



**PLAN VIEW**  
SCALE 1/4" = 1'-0"

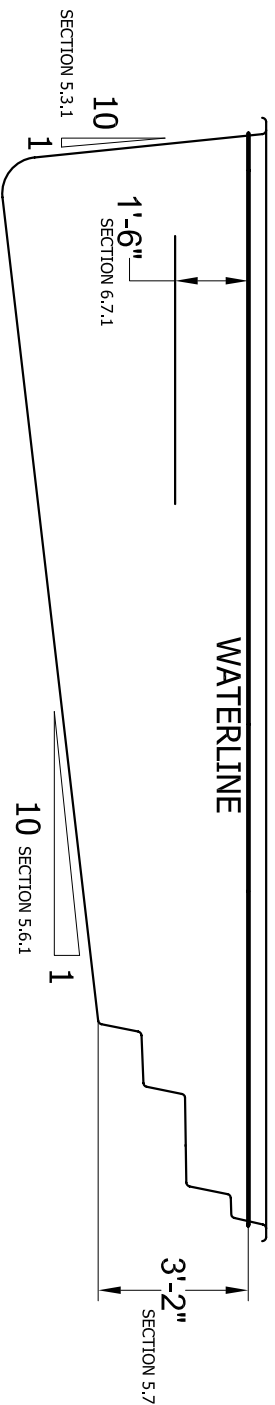

**ELEVATION**  
SCALE 1/4" = 1'-0"

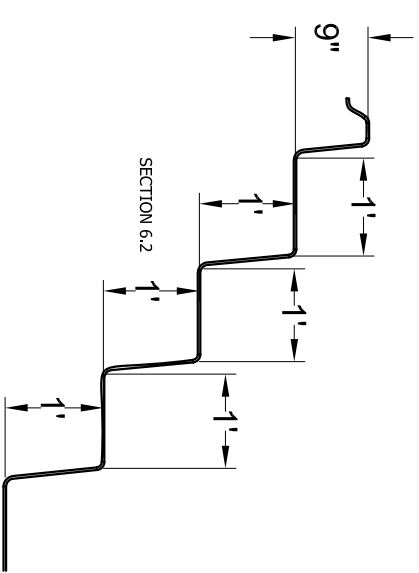

**STEP SECTION A-A**  
SCALE 1/2" = 1'-0"

AS PER SECTION 8.1, ALL SURFACES WITHIN THE POOL INTENDED TO PROVIDE FOOTING FOR BATHERS HAVE SLIP RESISTING SURFACES

AREA: 190 SQ.FT  
PERIMETER: 59 FT  
VOLUME: 6600 GAL

<b>SUNDIAL 180 NSPI-5</b>	
SCALE AS NOTED	DATE 05-31-08
DRAWN BY KLB	REVISION 01