


ALL MEASUREMENTS TO WATERS EDGE - ADD PREFERRED OVERDIG

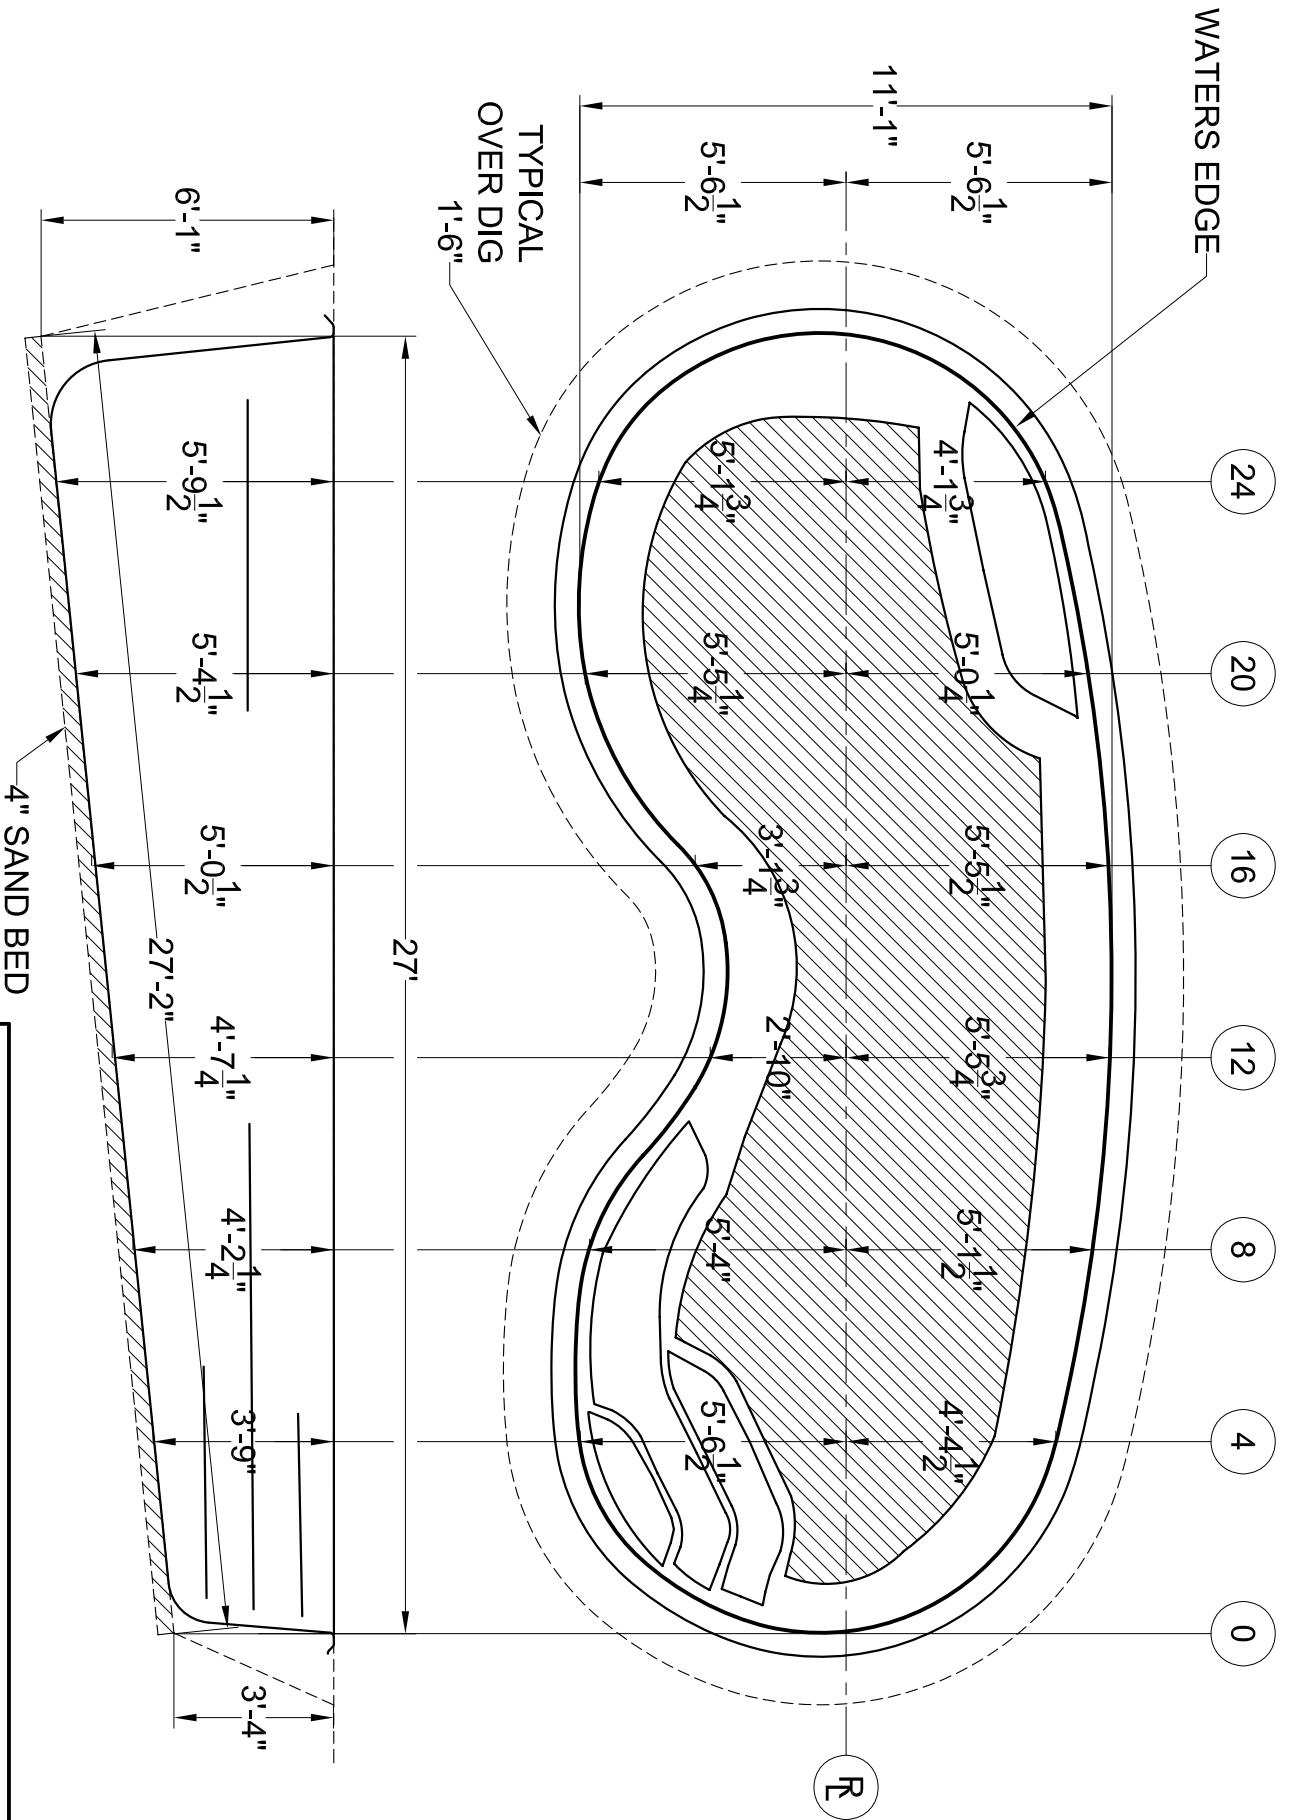

WEIGHT: 1300 LBS
 AREA: 242 SQ FT
 PERIMETER: 68 FT
 VOLUME: 8000 GAL

SEASIDE 210 - DIG PLAN

SCALE 1/4"=1'-0"

DATE 05-04-06

DRAWN BY KLB

REVISION 02

ALL MEASUREMENTS AND QUANTITIES ARE BASED ON AVERAGES