


ALL MEASUREMENTS TO WATERS EDGE - ADD PREFERRED OVERDIG

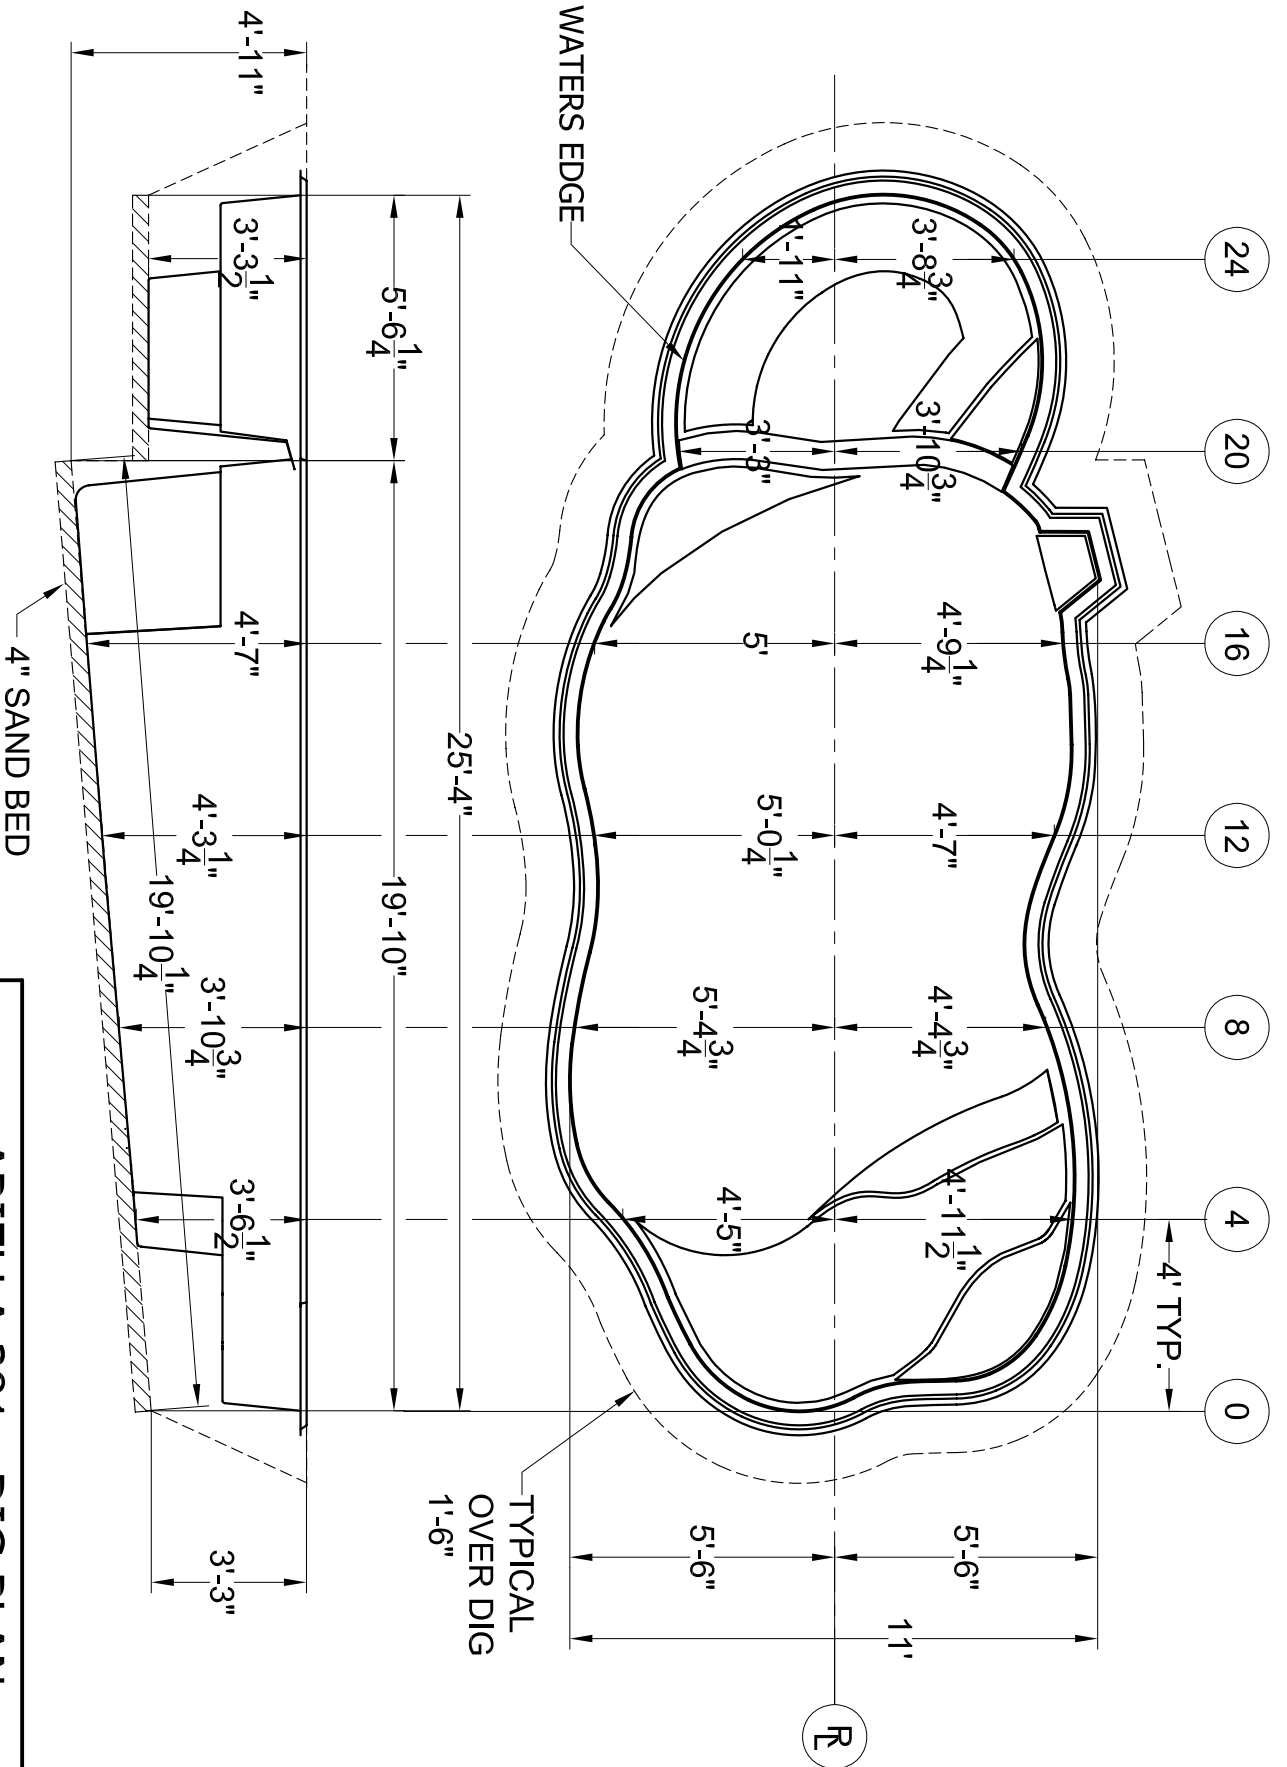

WEIGHT: 1400 LBS
 AREA: 215 SQ FT
 PERIMETER: 64 FT
 VOLUME: 4750 GAL

ARIELLA 381 - DIG PLAN

SCALE 1/4"=1'-0"

DATE 06-23-11

DRAWN BY KLB

REVISION 01