


ALL MEASUREMENTS TO WATERS EDGE - ADD PREFERRED OVERDIG

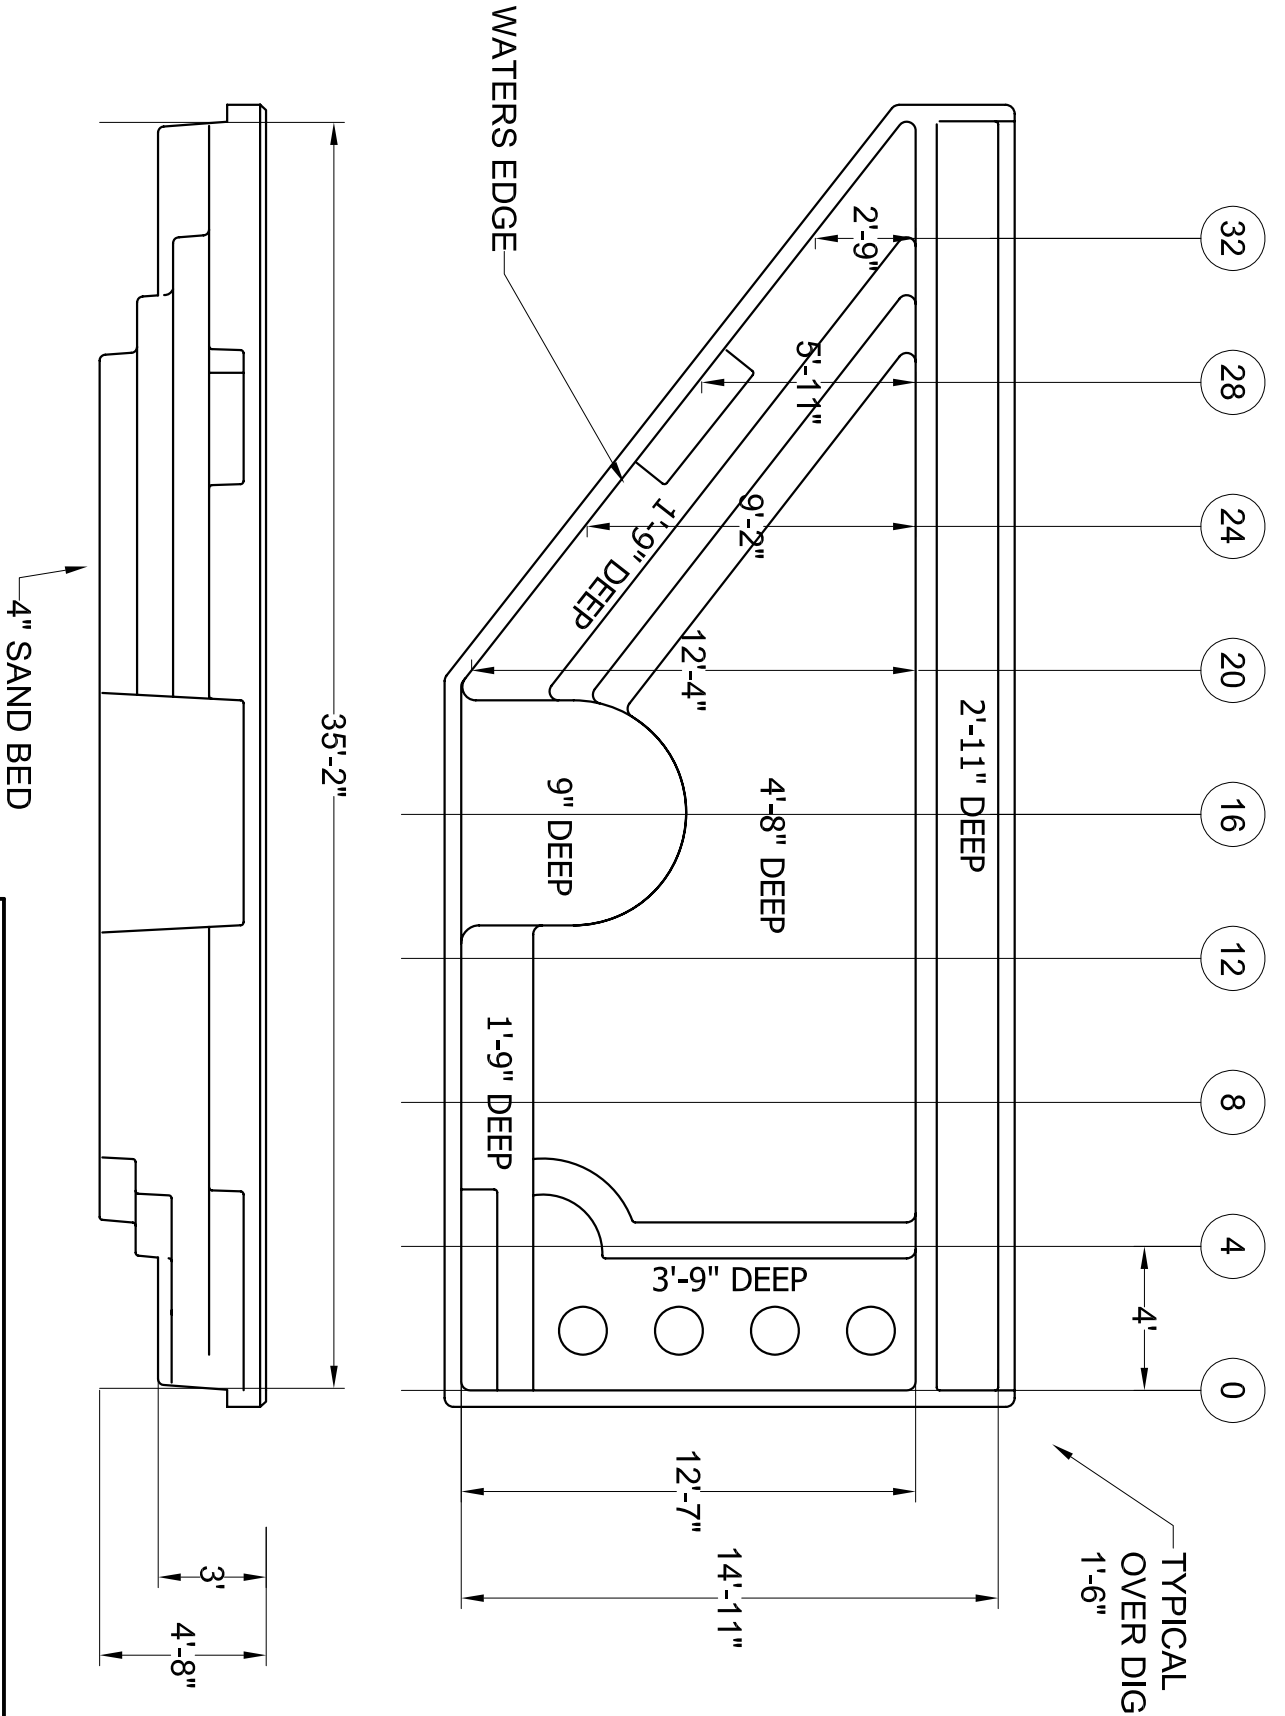

WEIGHT: 3000 LBS
 AREA: 354 SQ FT
 PERIMETER: 88 FT
 VOLUME: 8800 GAL

I-POOL 725 - DIG PLAN

SCALE 3/16"=1'-0" DATE 01-02-06

DRAWN BY KLB REVISION 01

ALL MEASUREMENTS AND QUANTITIES ARE BASED ON AVERAGES