




ALL MEASUREMENTS TO WATERS EDGE - ADD PREFERRED OVERDIG

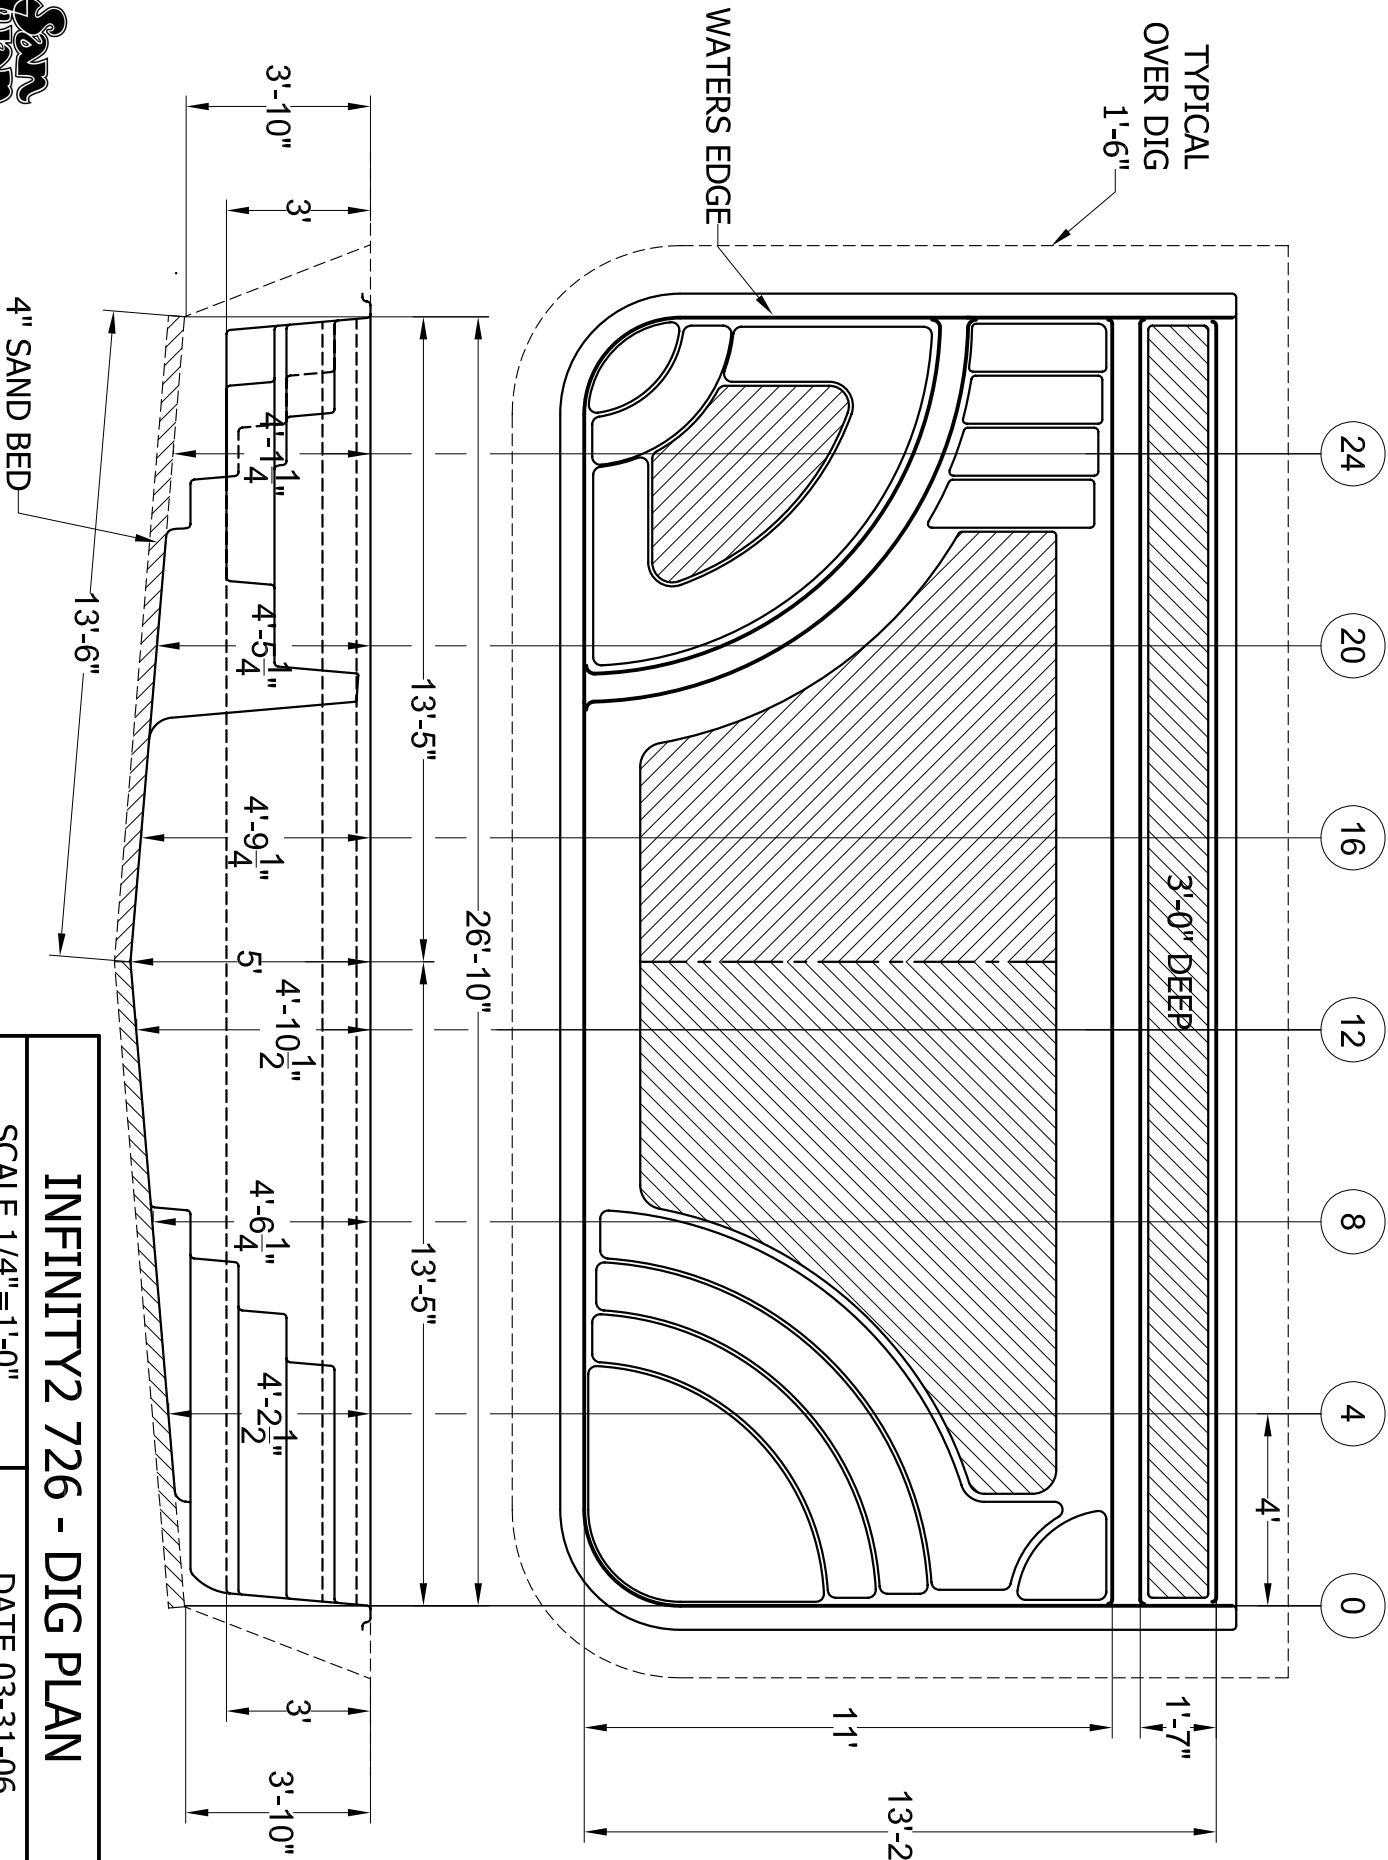

INFINITY2 726 - DIG PLAN

SCALE 1/4" = 1'-0"

DATE 03-31-06

DRAWN BY KLB

REVISION 01

ALL MEASUREMENTS AND QUANTITIES ARE BASED ON AVERAGES