


ALL MEASUREMENTS TO WATERS EDGE - ADD PREFERRED OVERDIG

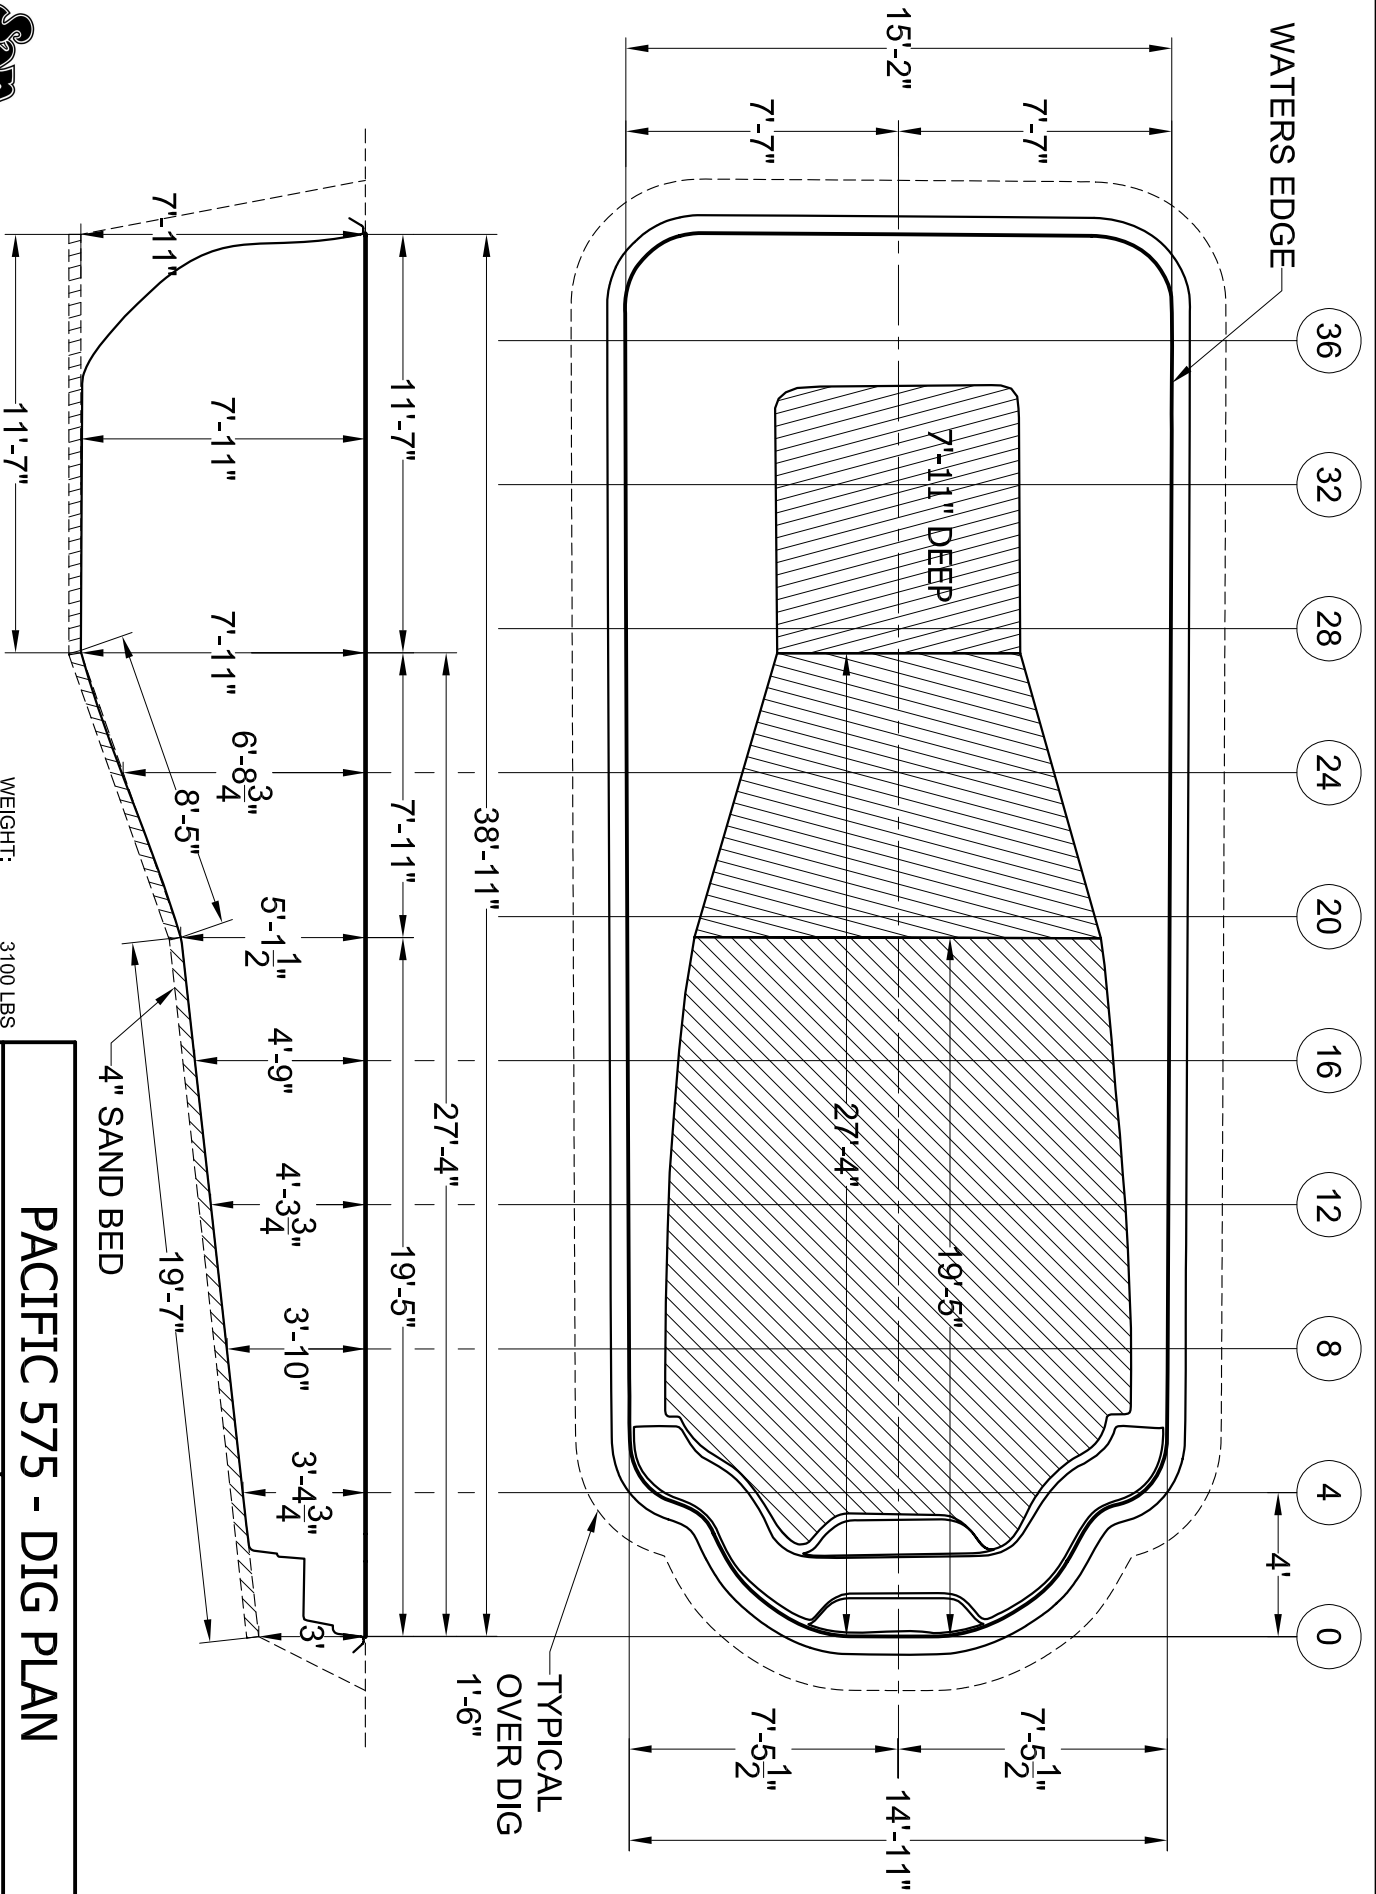

WEIGHT: 3100 LBS
 AREA: 566 SQ FT
 PERIMETER: 100 FT
 VOLUME: 20500 GAL

PACIFIC 575 - DIG PLAN

SCALE 3/16"=1'-0"

DATE 08-05-05

DRAWN BY KLB

REVISION 01

ALL MEASUREMENTS AND QUANTITIES ARE BASED ON AVERAGES