



842 SQ IN TREAD SURFACE AREA  
 954 SQ IN TREAD SURFACE AREA

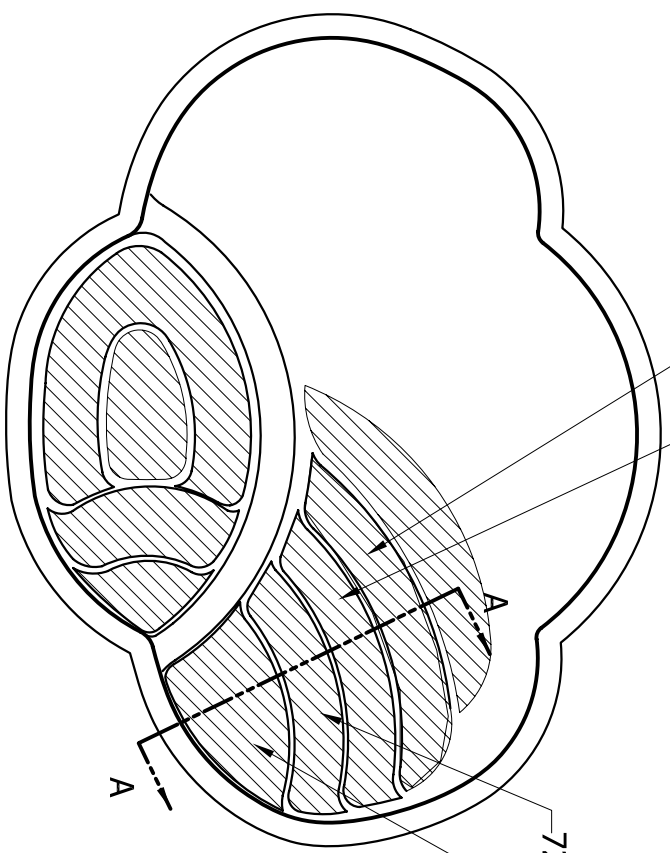


723 SQ IN TREAD SURFACE AREA  
 843 SQ IN TREAD SURFACE AREA


**PLAN VIEW**  
 SCALE 1/4" = 1'-0"

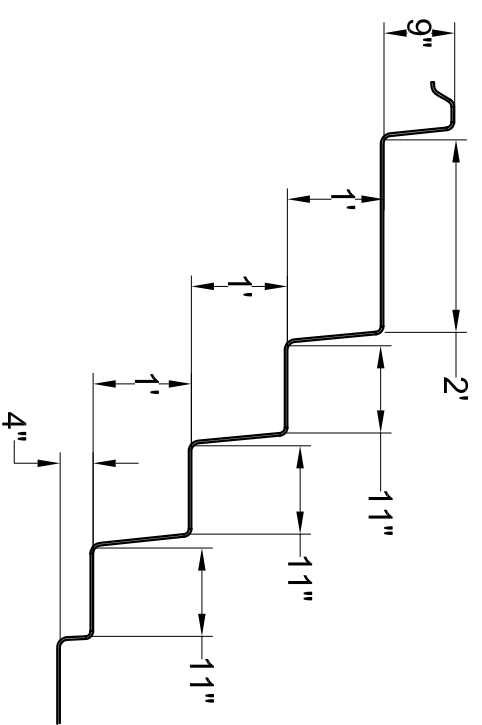

**STEP SECTION A-A**  
 SCALE 1/2" = 1'-0"

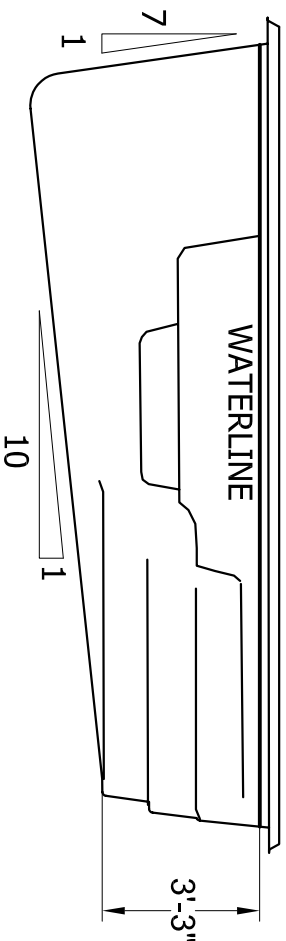

**ELEVATION**  
 SCALE 1/4" = 1'-0"

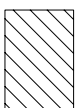 NON-SKID

**CRYSTAL BEACH 728**

AREA: 147 SQ. FT.  
 PERIMETER: 46 FT.  
 VOLUME: 4000 GAL.

<b>CRYSTAL BEACH 728</b>	
SCALE AS NOTED	DATE 05-27-08
DRAWN BY KLB	REVISION 03