



PLAN VIEW
 SCALE 1/4" = 1'-0"

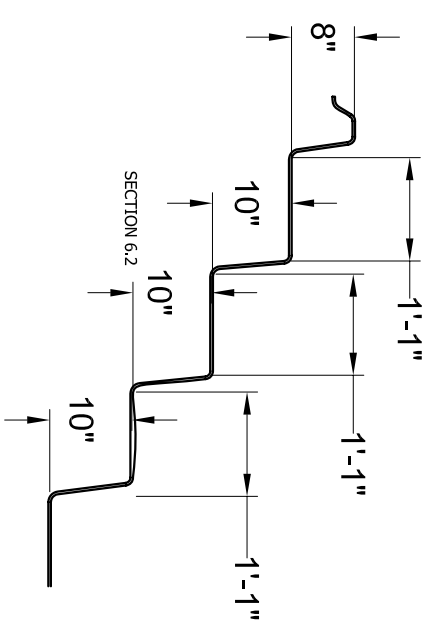

STEP SECTION A-A
 SCALE 1/2" = 1'-0"

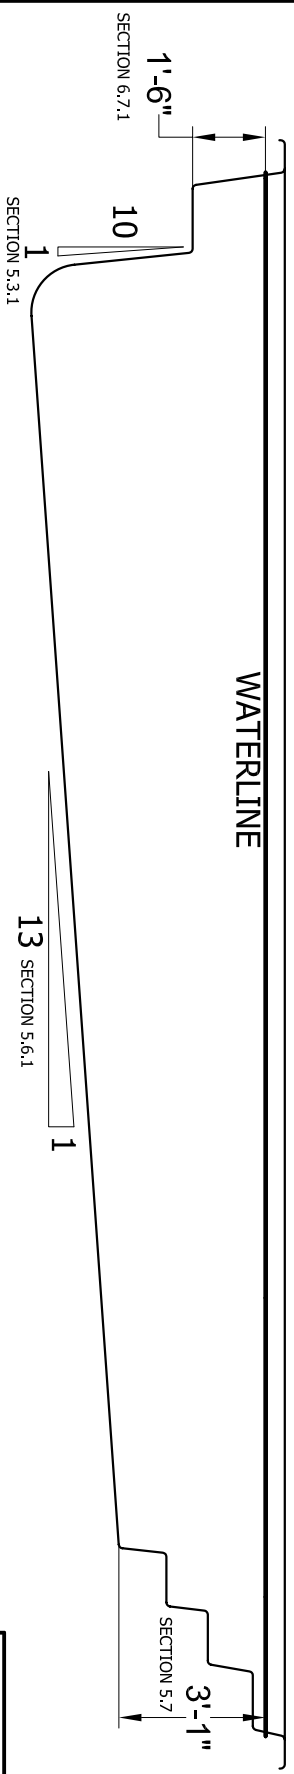

ELEVATION
 SCALE 1/4" = 1'-0"

AREA: 431 SQ.FT
 PERIMETER: 86 FT
 VOLUME: 13500 GAL

AS PER SECTION 8.1, ALL SURFACES WITHIN THE POOL INTENDED TO PROVIDE FOOTING FOR BATHERS HAVE SLIP RESISTING SURFACES

MAJESTIC 840 NSPI-5	
SCALE AS NOTED	DATE 05-31-08
DRAWN BY KLB	REVISION 01