



255 SQ IN TREAD SURFACE AREA

SECTION 6.2.1

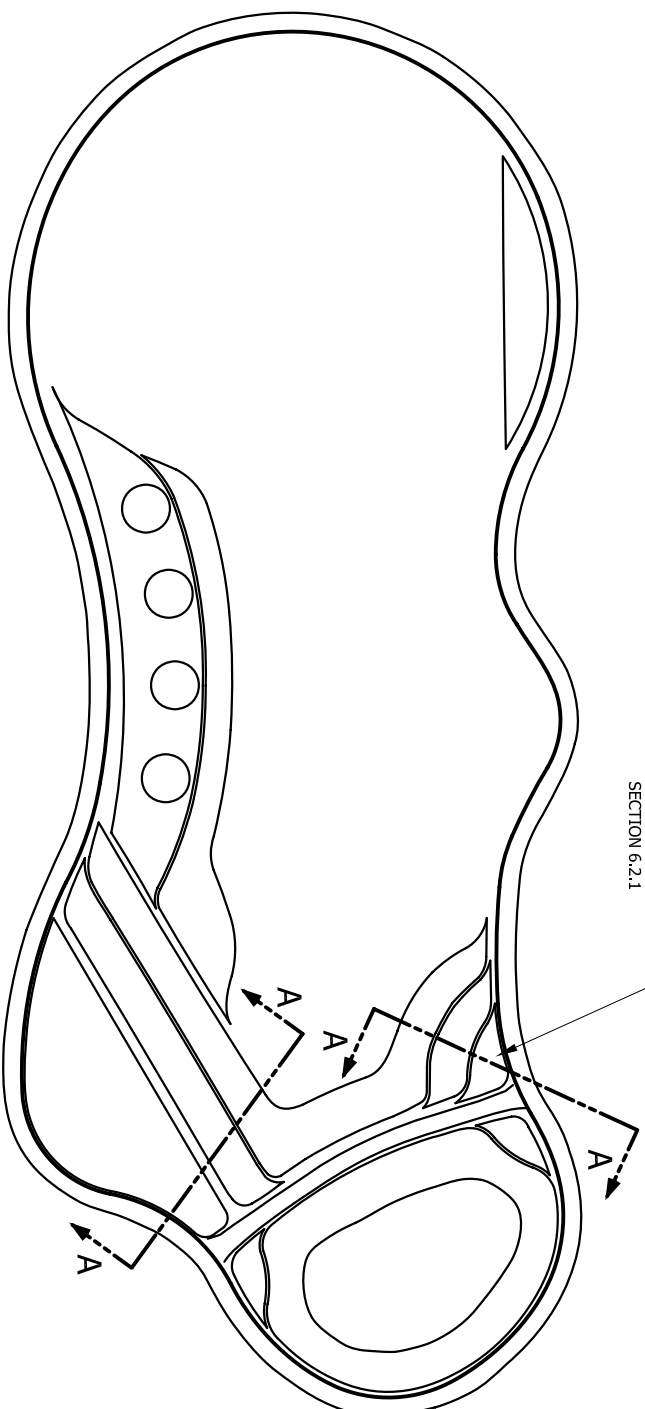

**PLAN VIEW**


SCALE 3/16" = 1'-0"

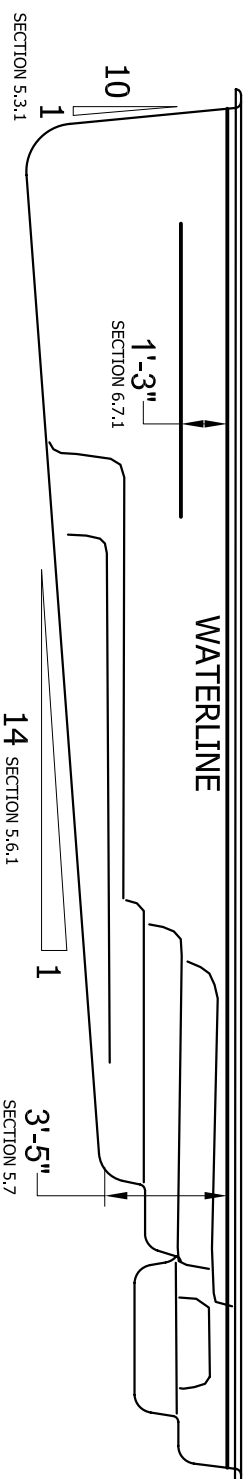

**ELEVATION**

SCALE 3/16" = 1'-0"

AREA: 448 SQ.FT  
 PERIMETER: 95 FT  
 VOLUME: 14000 GAL

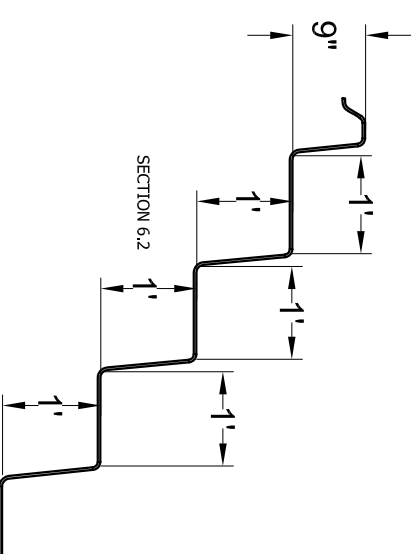

**STEP SECTION A-A**

SCALE 1/2" = 1'-0"

AS PER SECTION 8.1, ALL SURFACES WITHIN THE POOL INTENDED TO PROVIDE FOOTING FOR BATHERS HAVE SLIP RESISTING SURFACES

**PLEASURE ISLAND 285 NSPI-5**

SCALE AS NOTED      DATE 05-31-08

DRAWN BY KLB      REVISION 01